


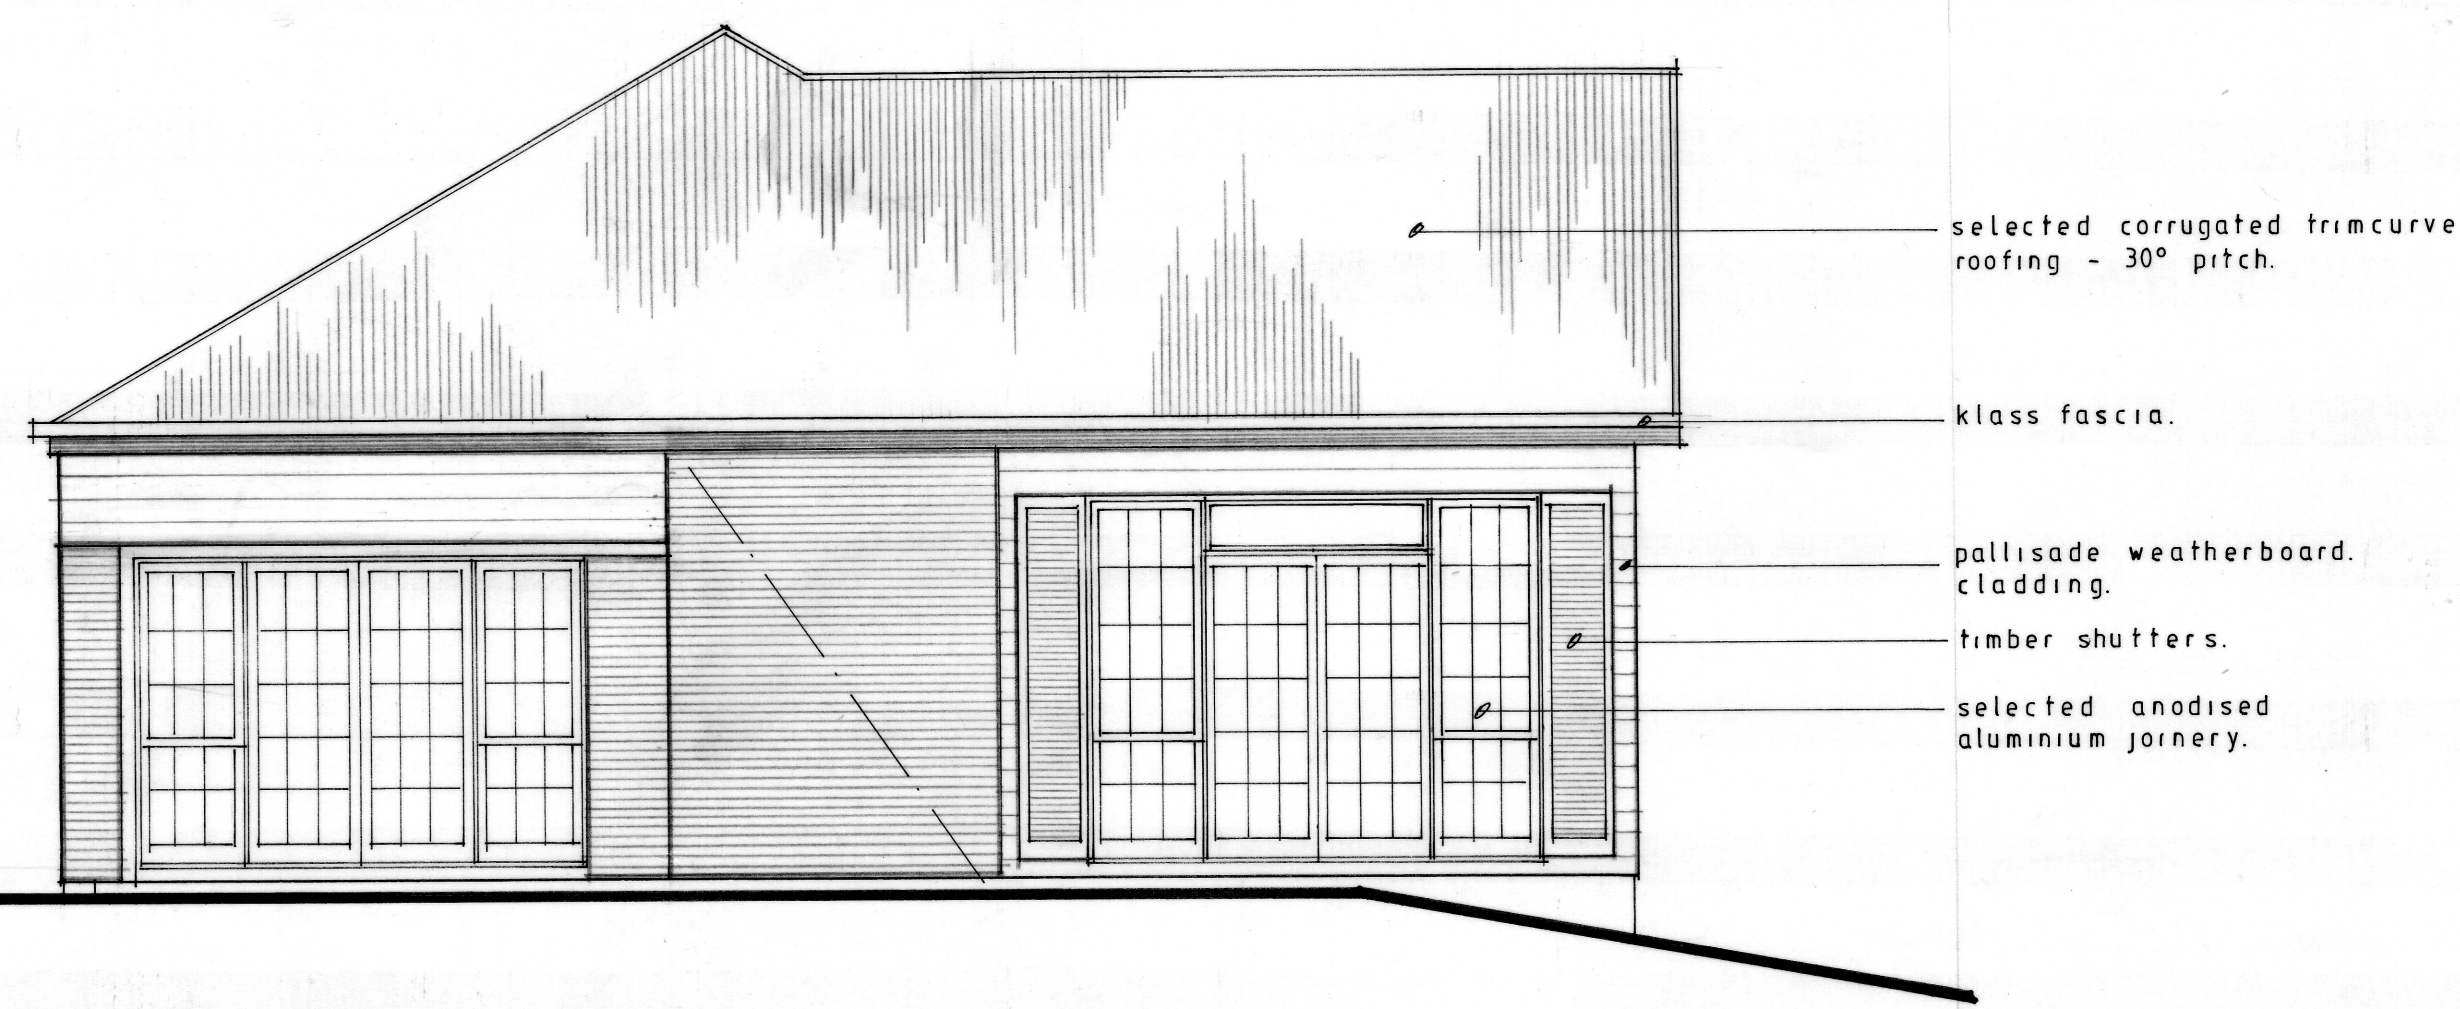


west / north - west elevation.



north elevation.



south - west elevation.

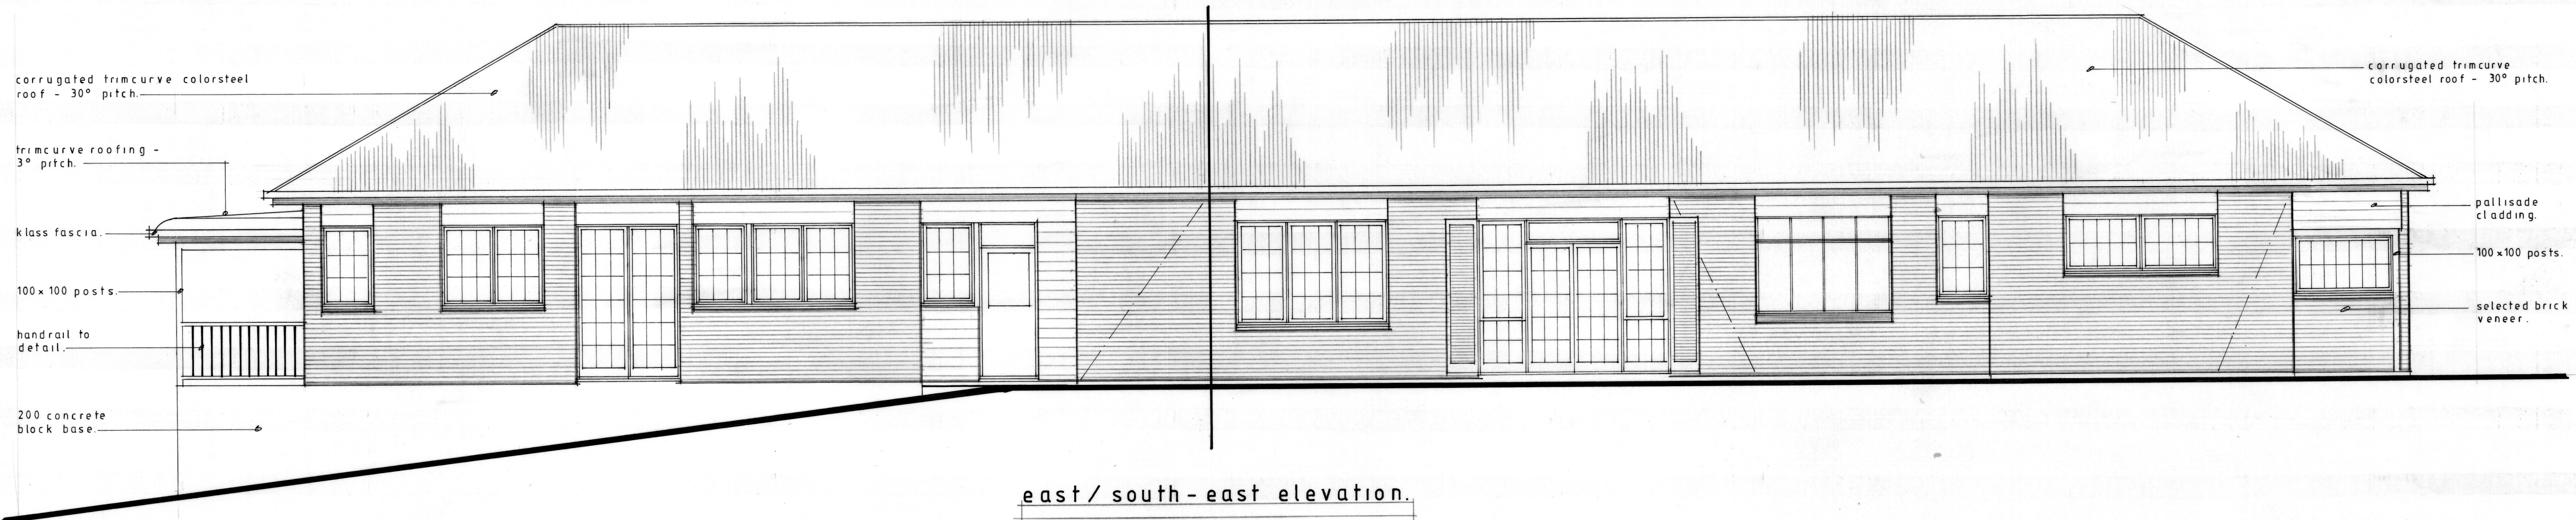

east / south - east elevation.

PROPOSED RESIDENTIAL DEVELOPMENT LANDING ROAD LAINGHOLM
FOR THE N. & J. TAYLOR FAMILY TRUST.

Russ Graham A.N.Z.I.A. REGISTERED ARCHITECT
99 Tiroora Avenue, Te Atatu South • Telephone 838-9443

Contractor must verify all dimensions on job
ELEVATIONS.
scales 1 : 50. date 7-97.