




section A-A.

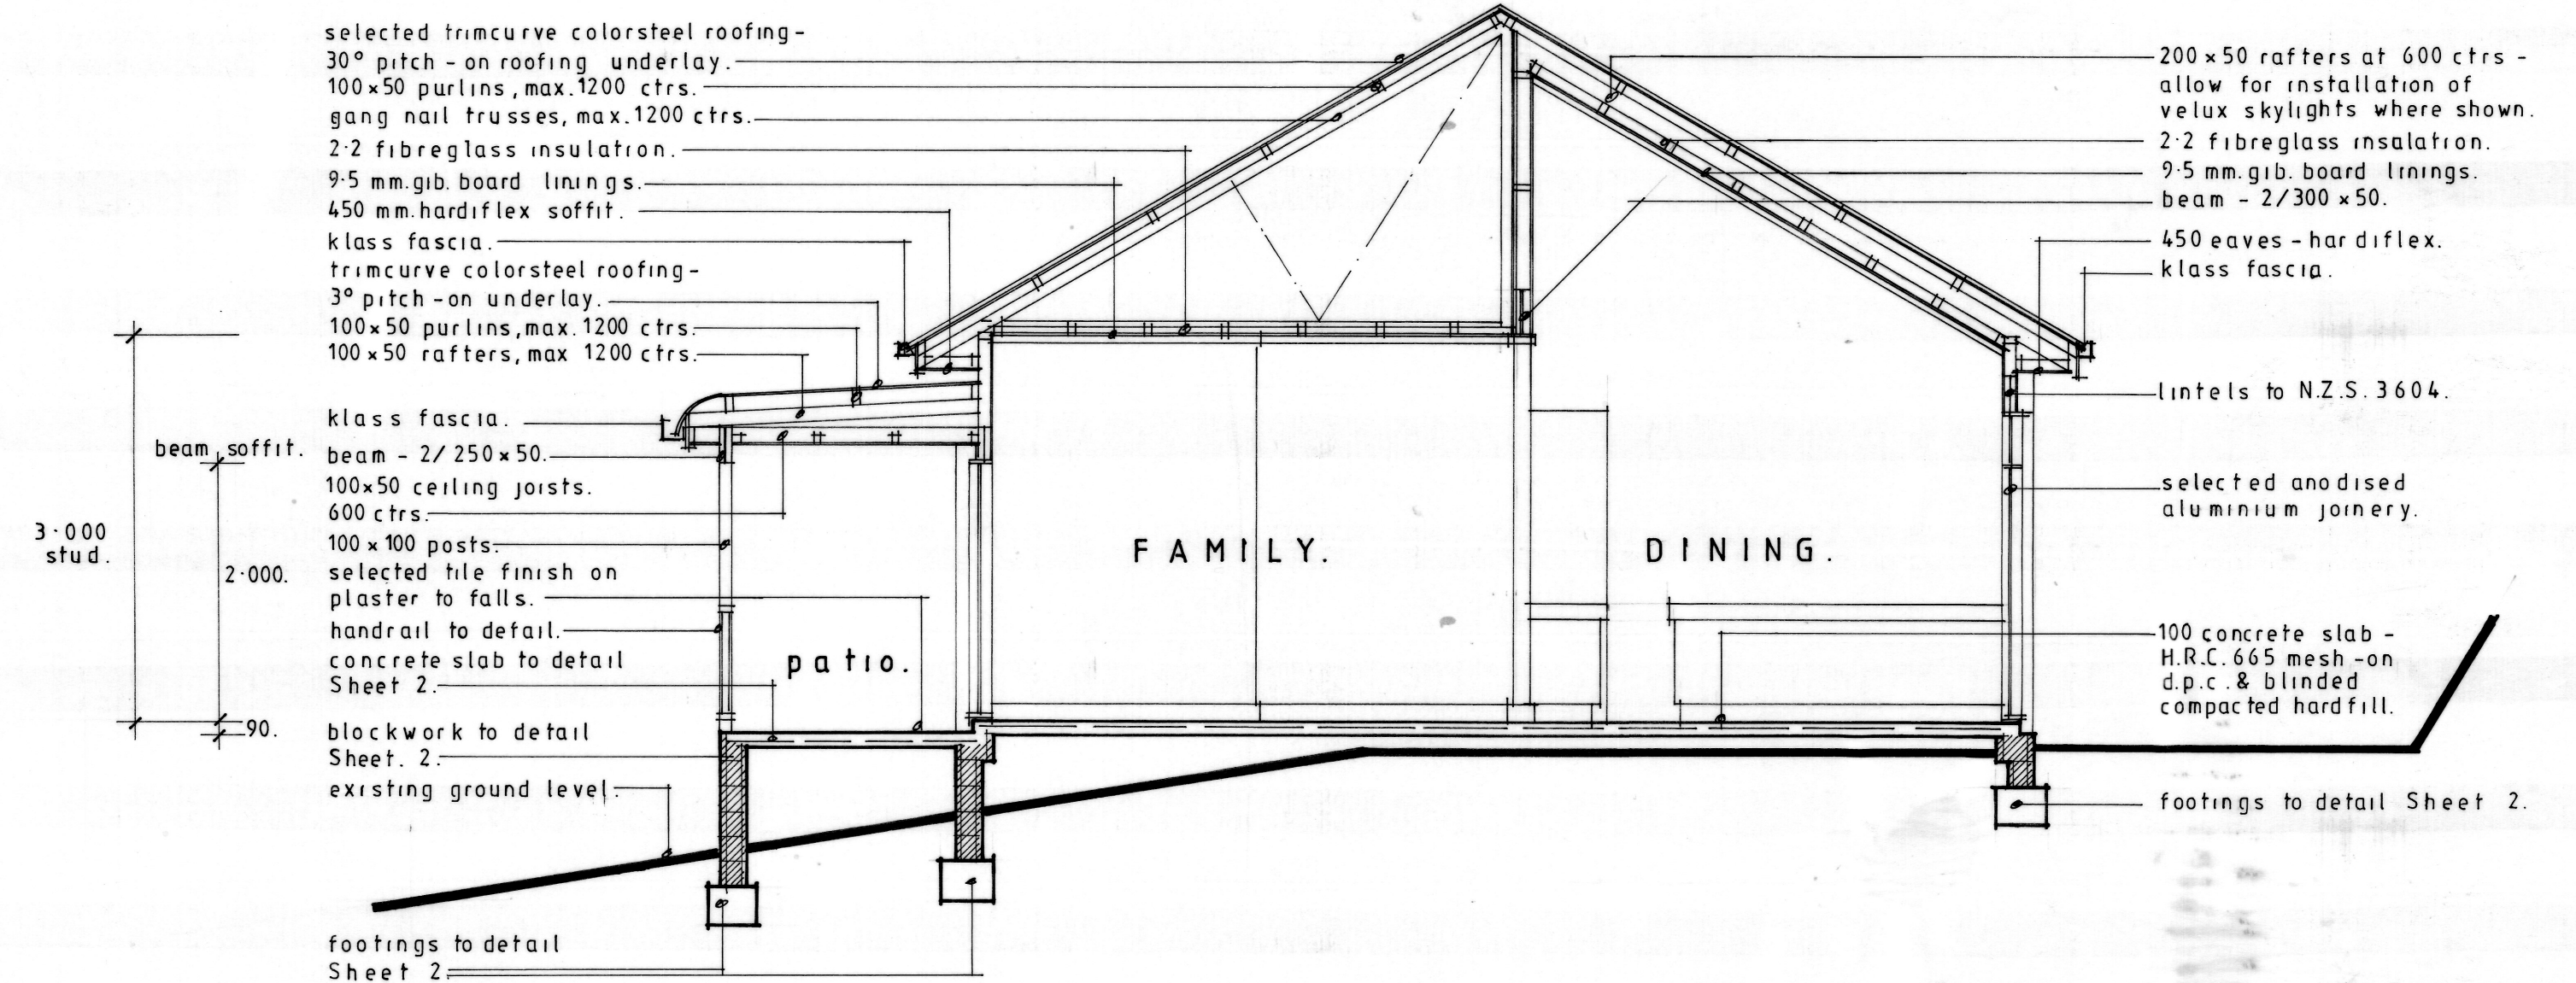


section B-B.

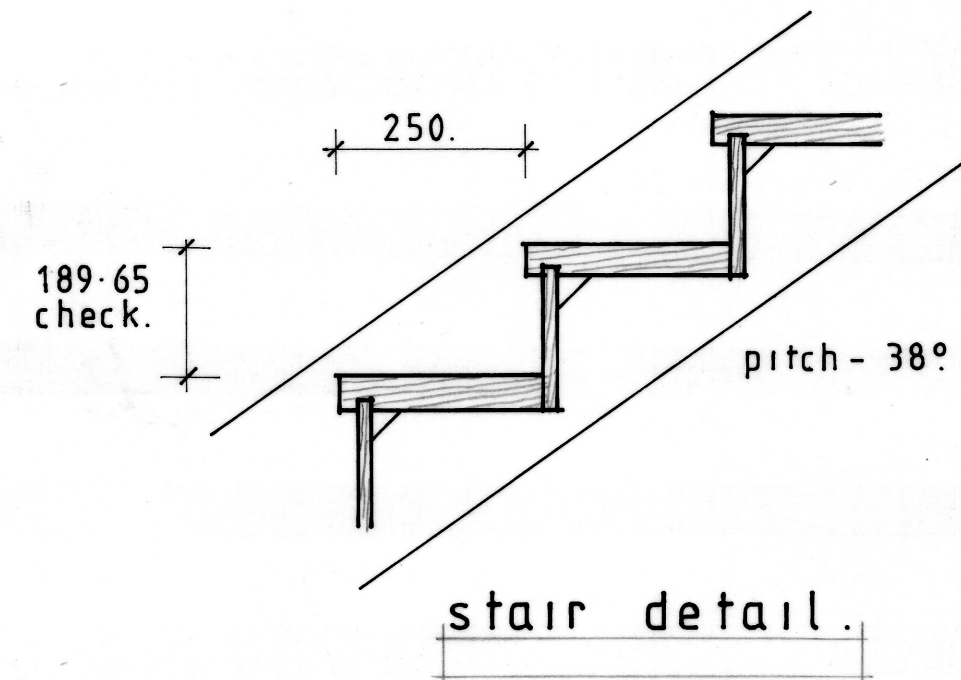


stair detail.

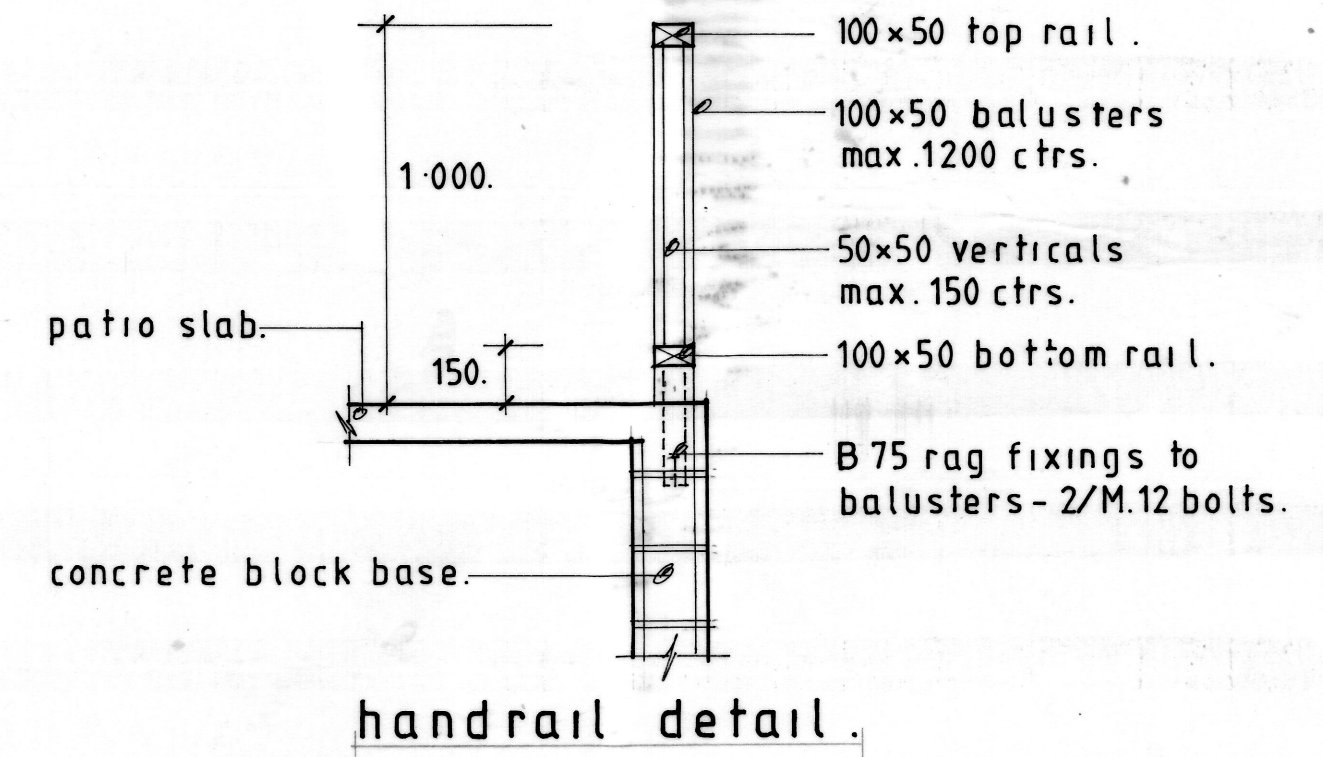

handrail detail.

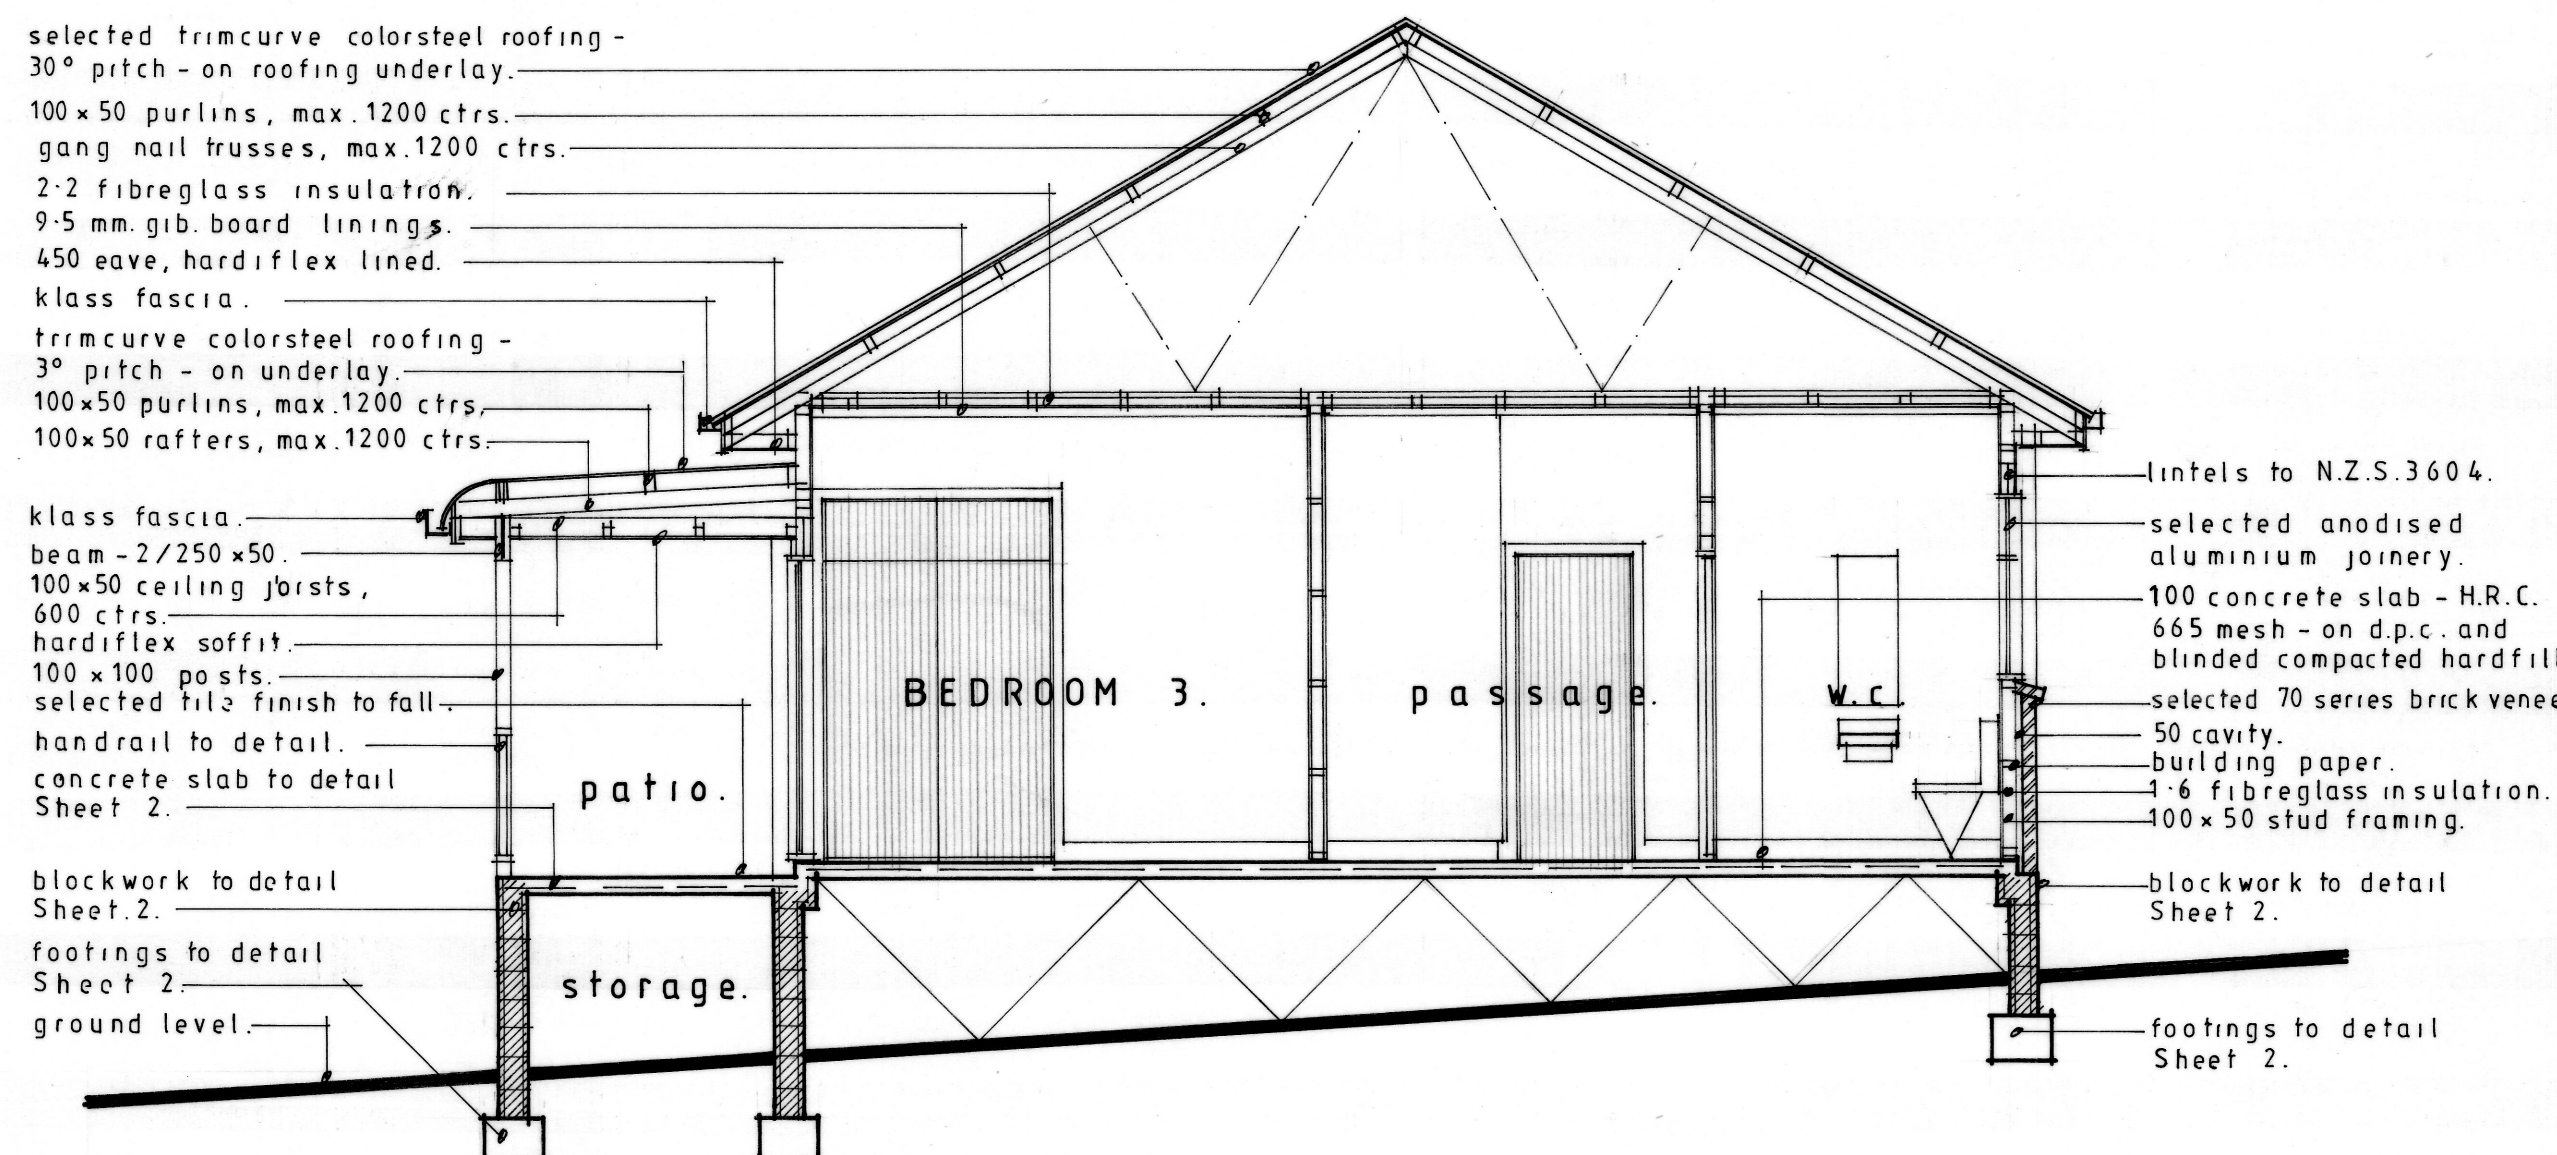

section C-C.

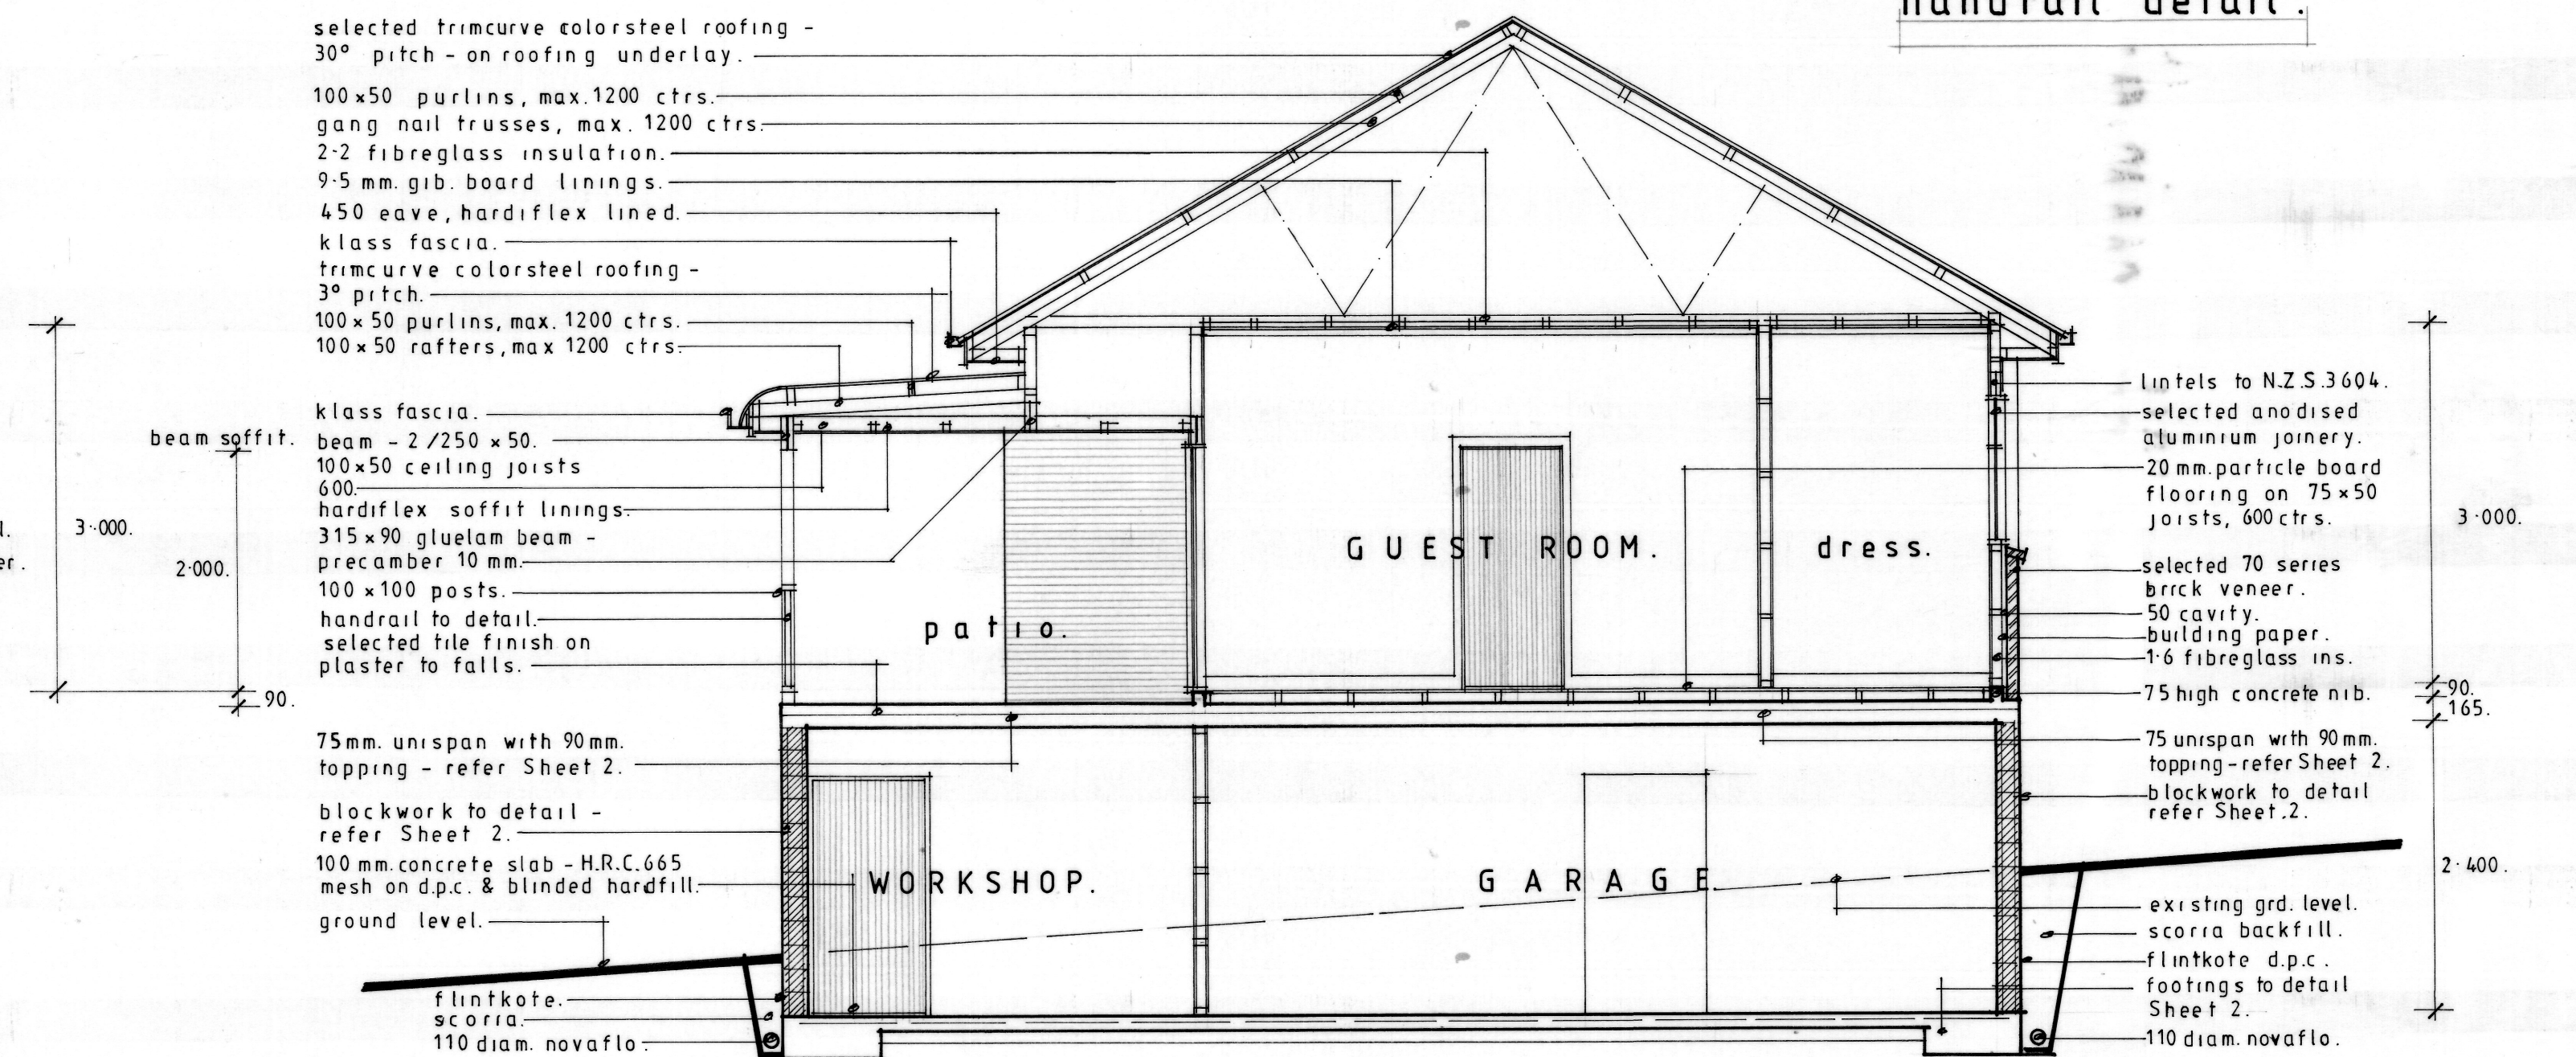

section D-D.