

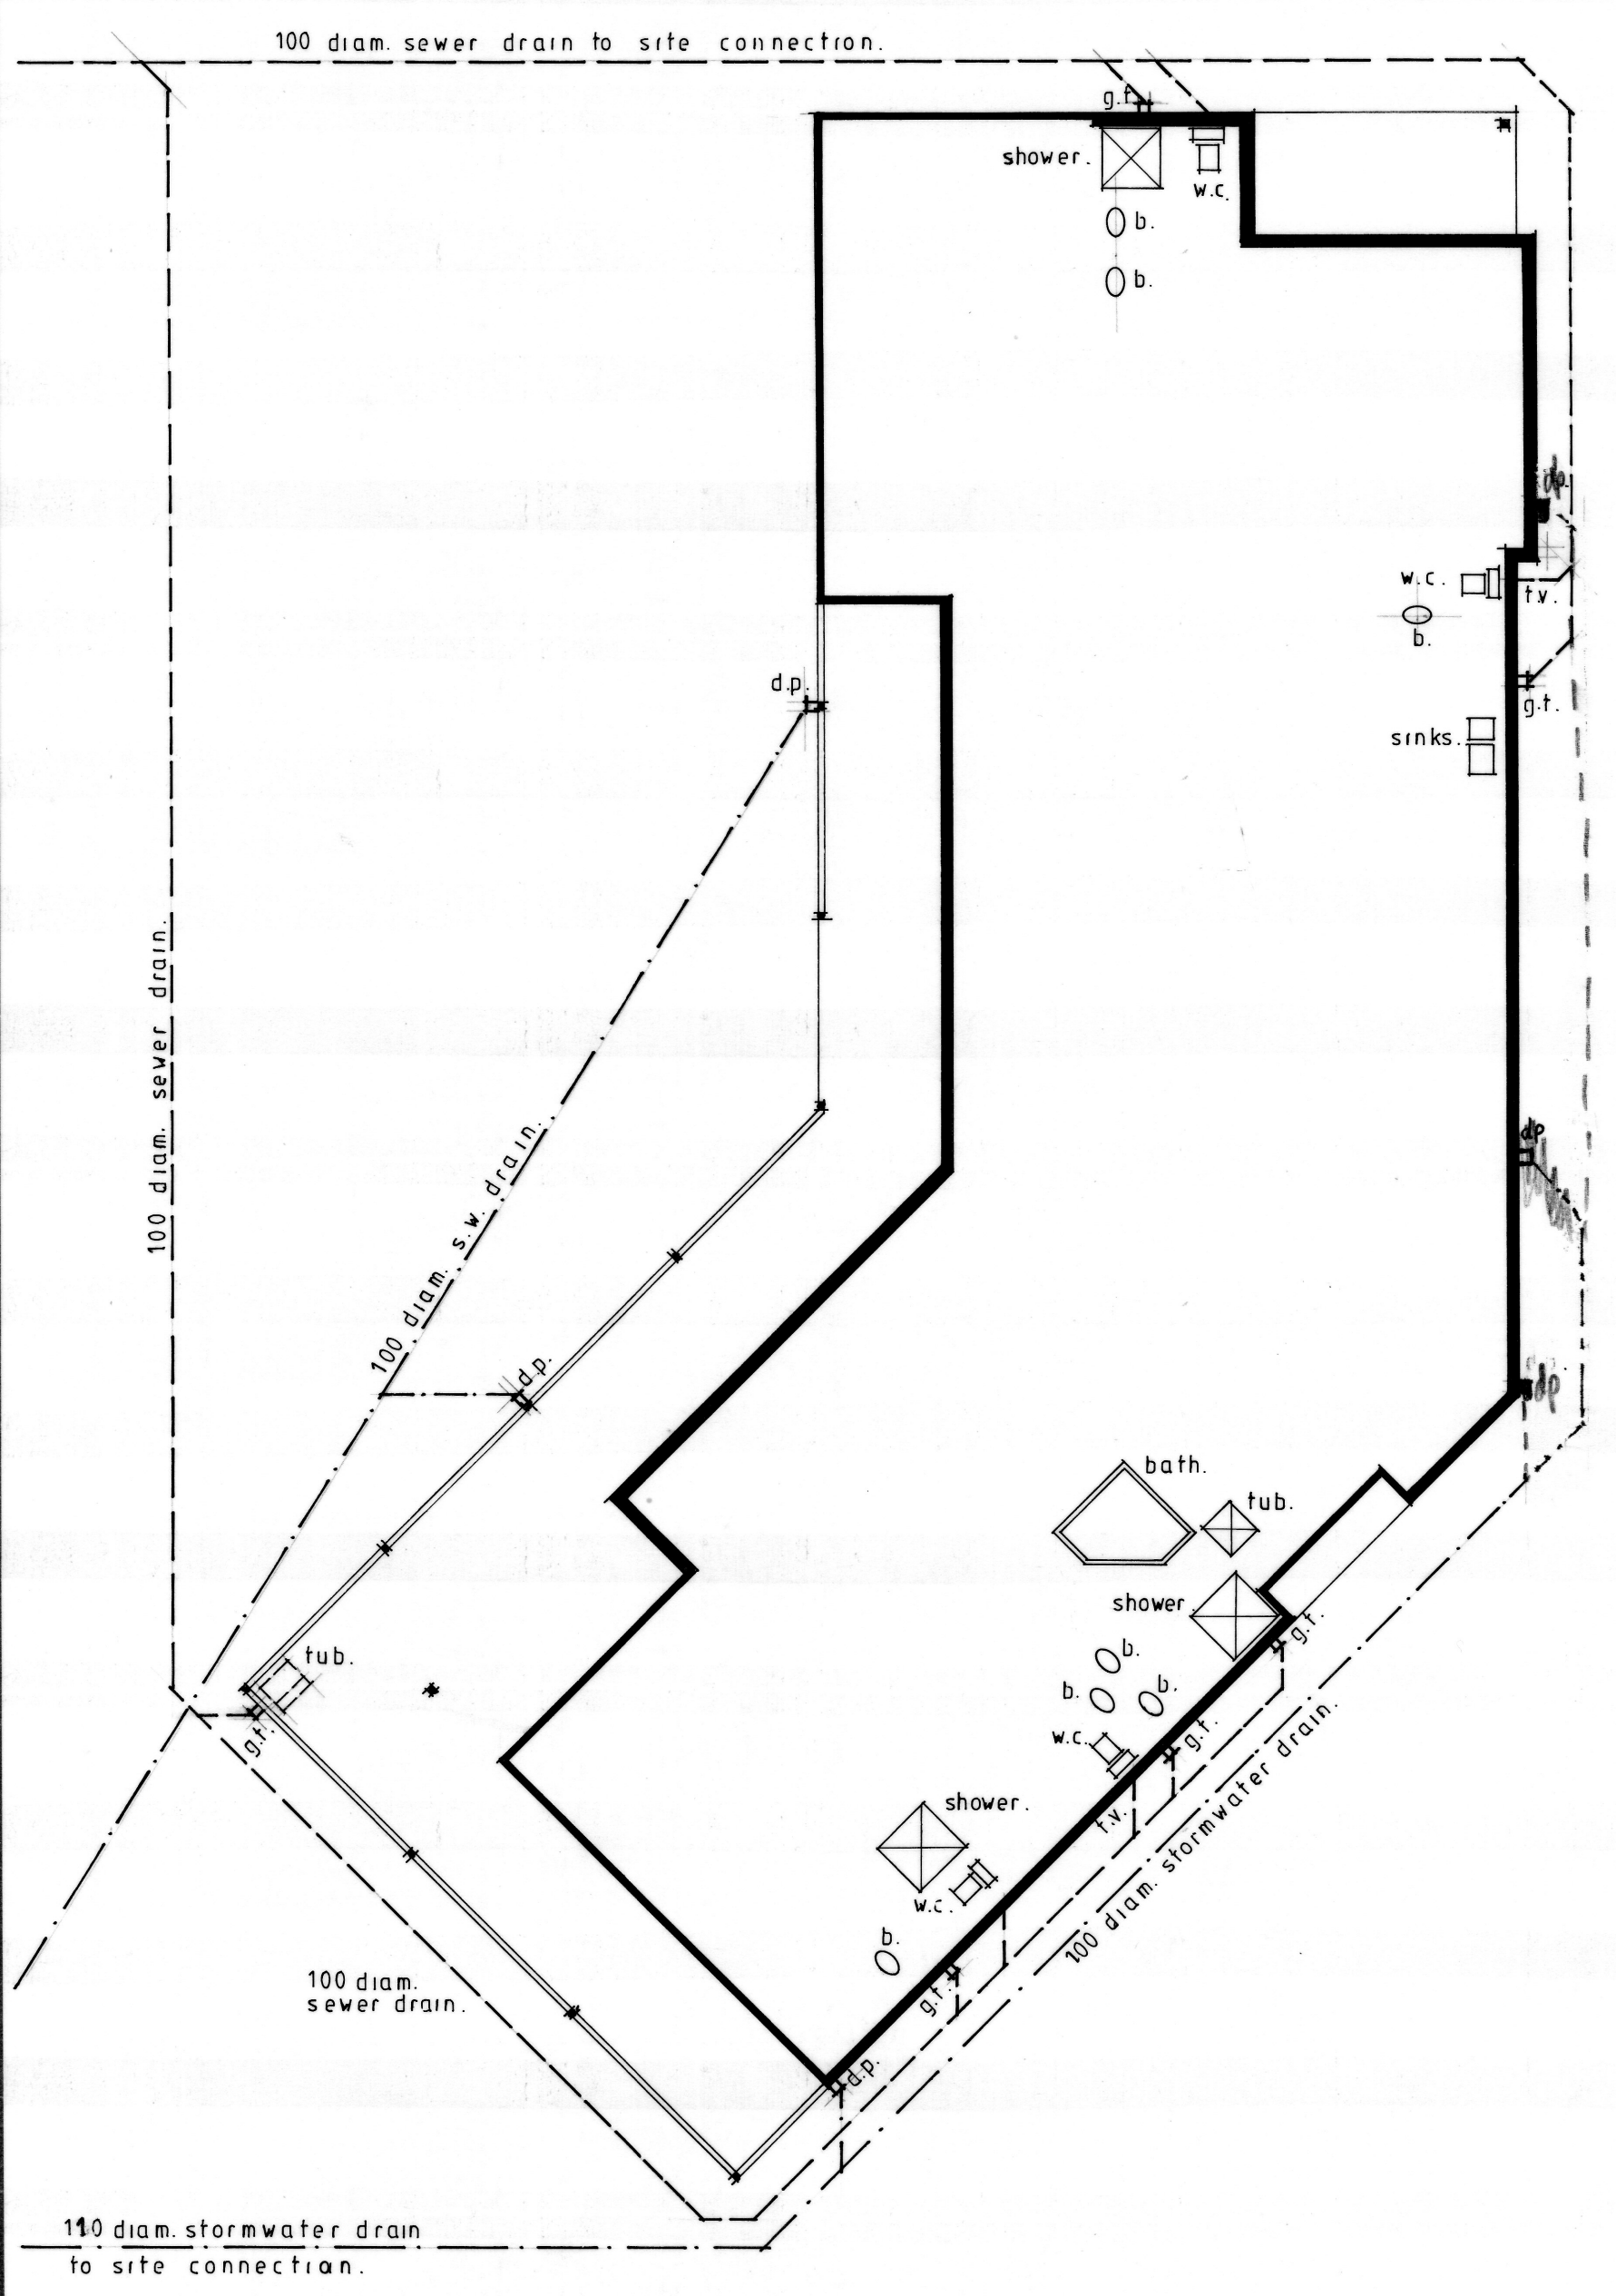



roof framing diagrams.

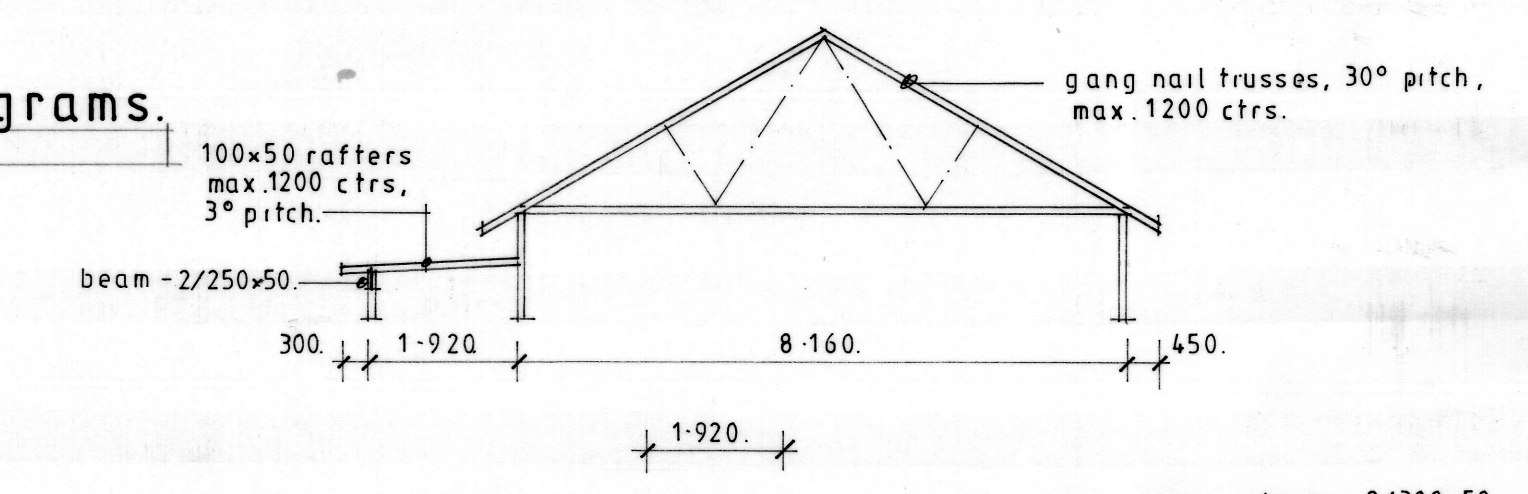

drainage plan.

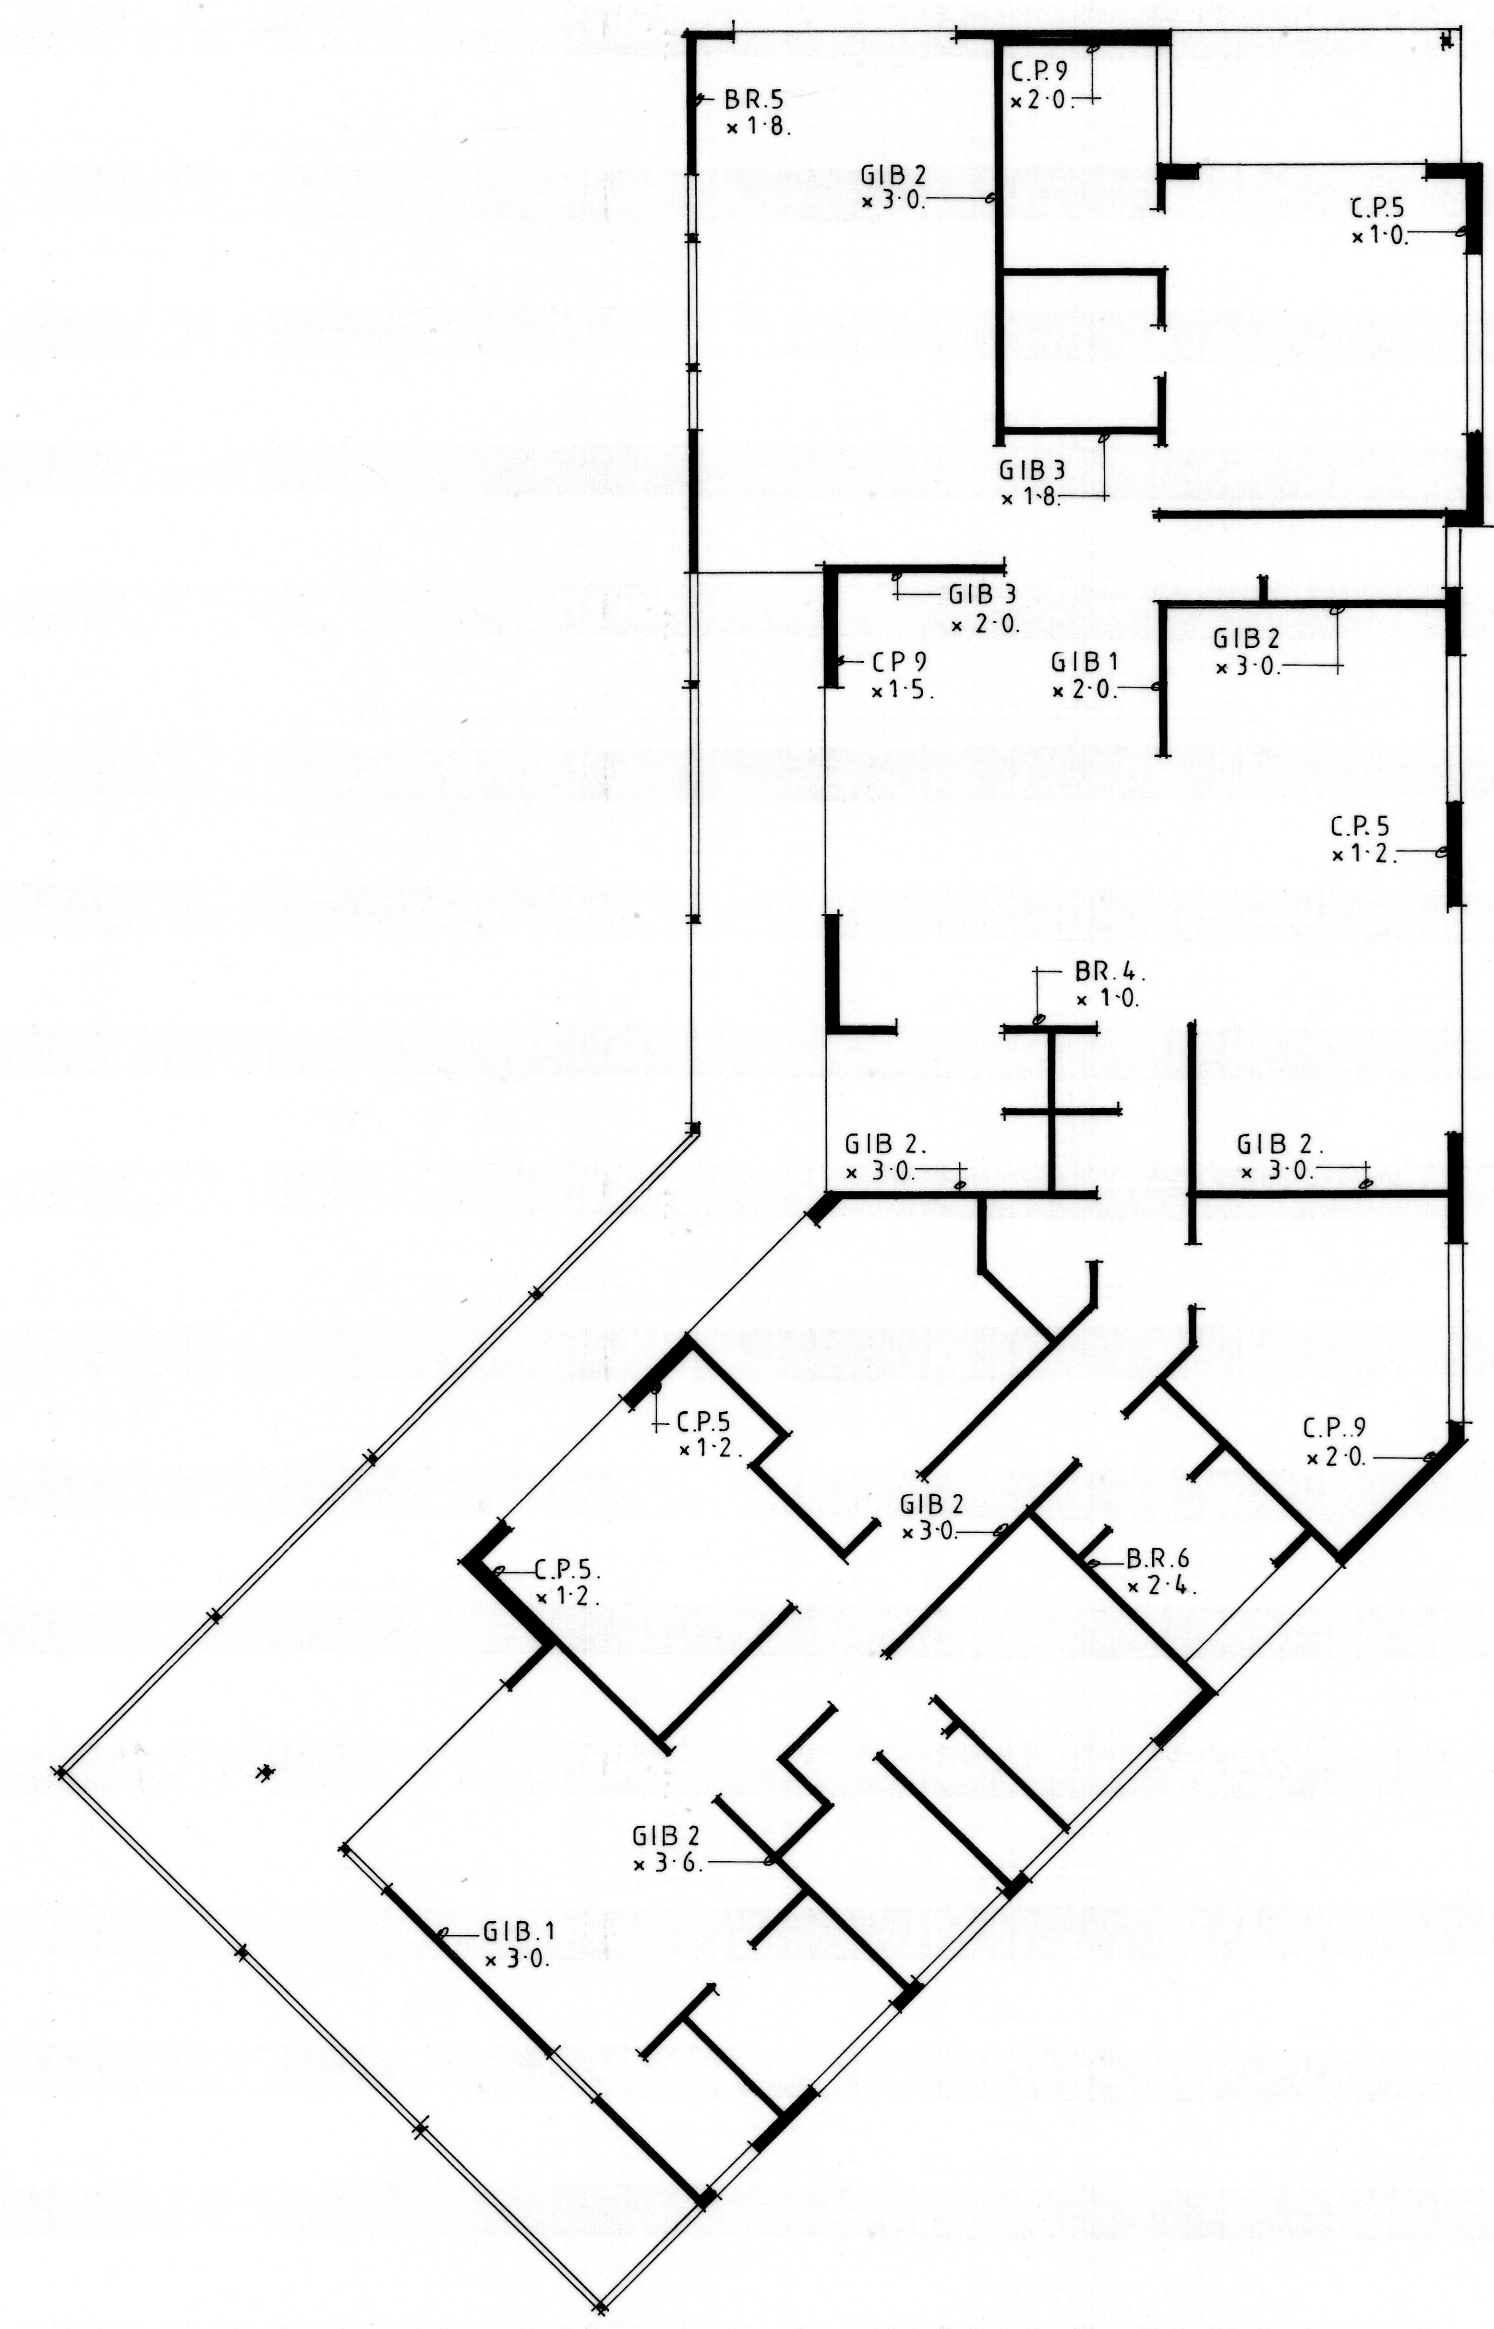

bracing plan.

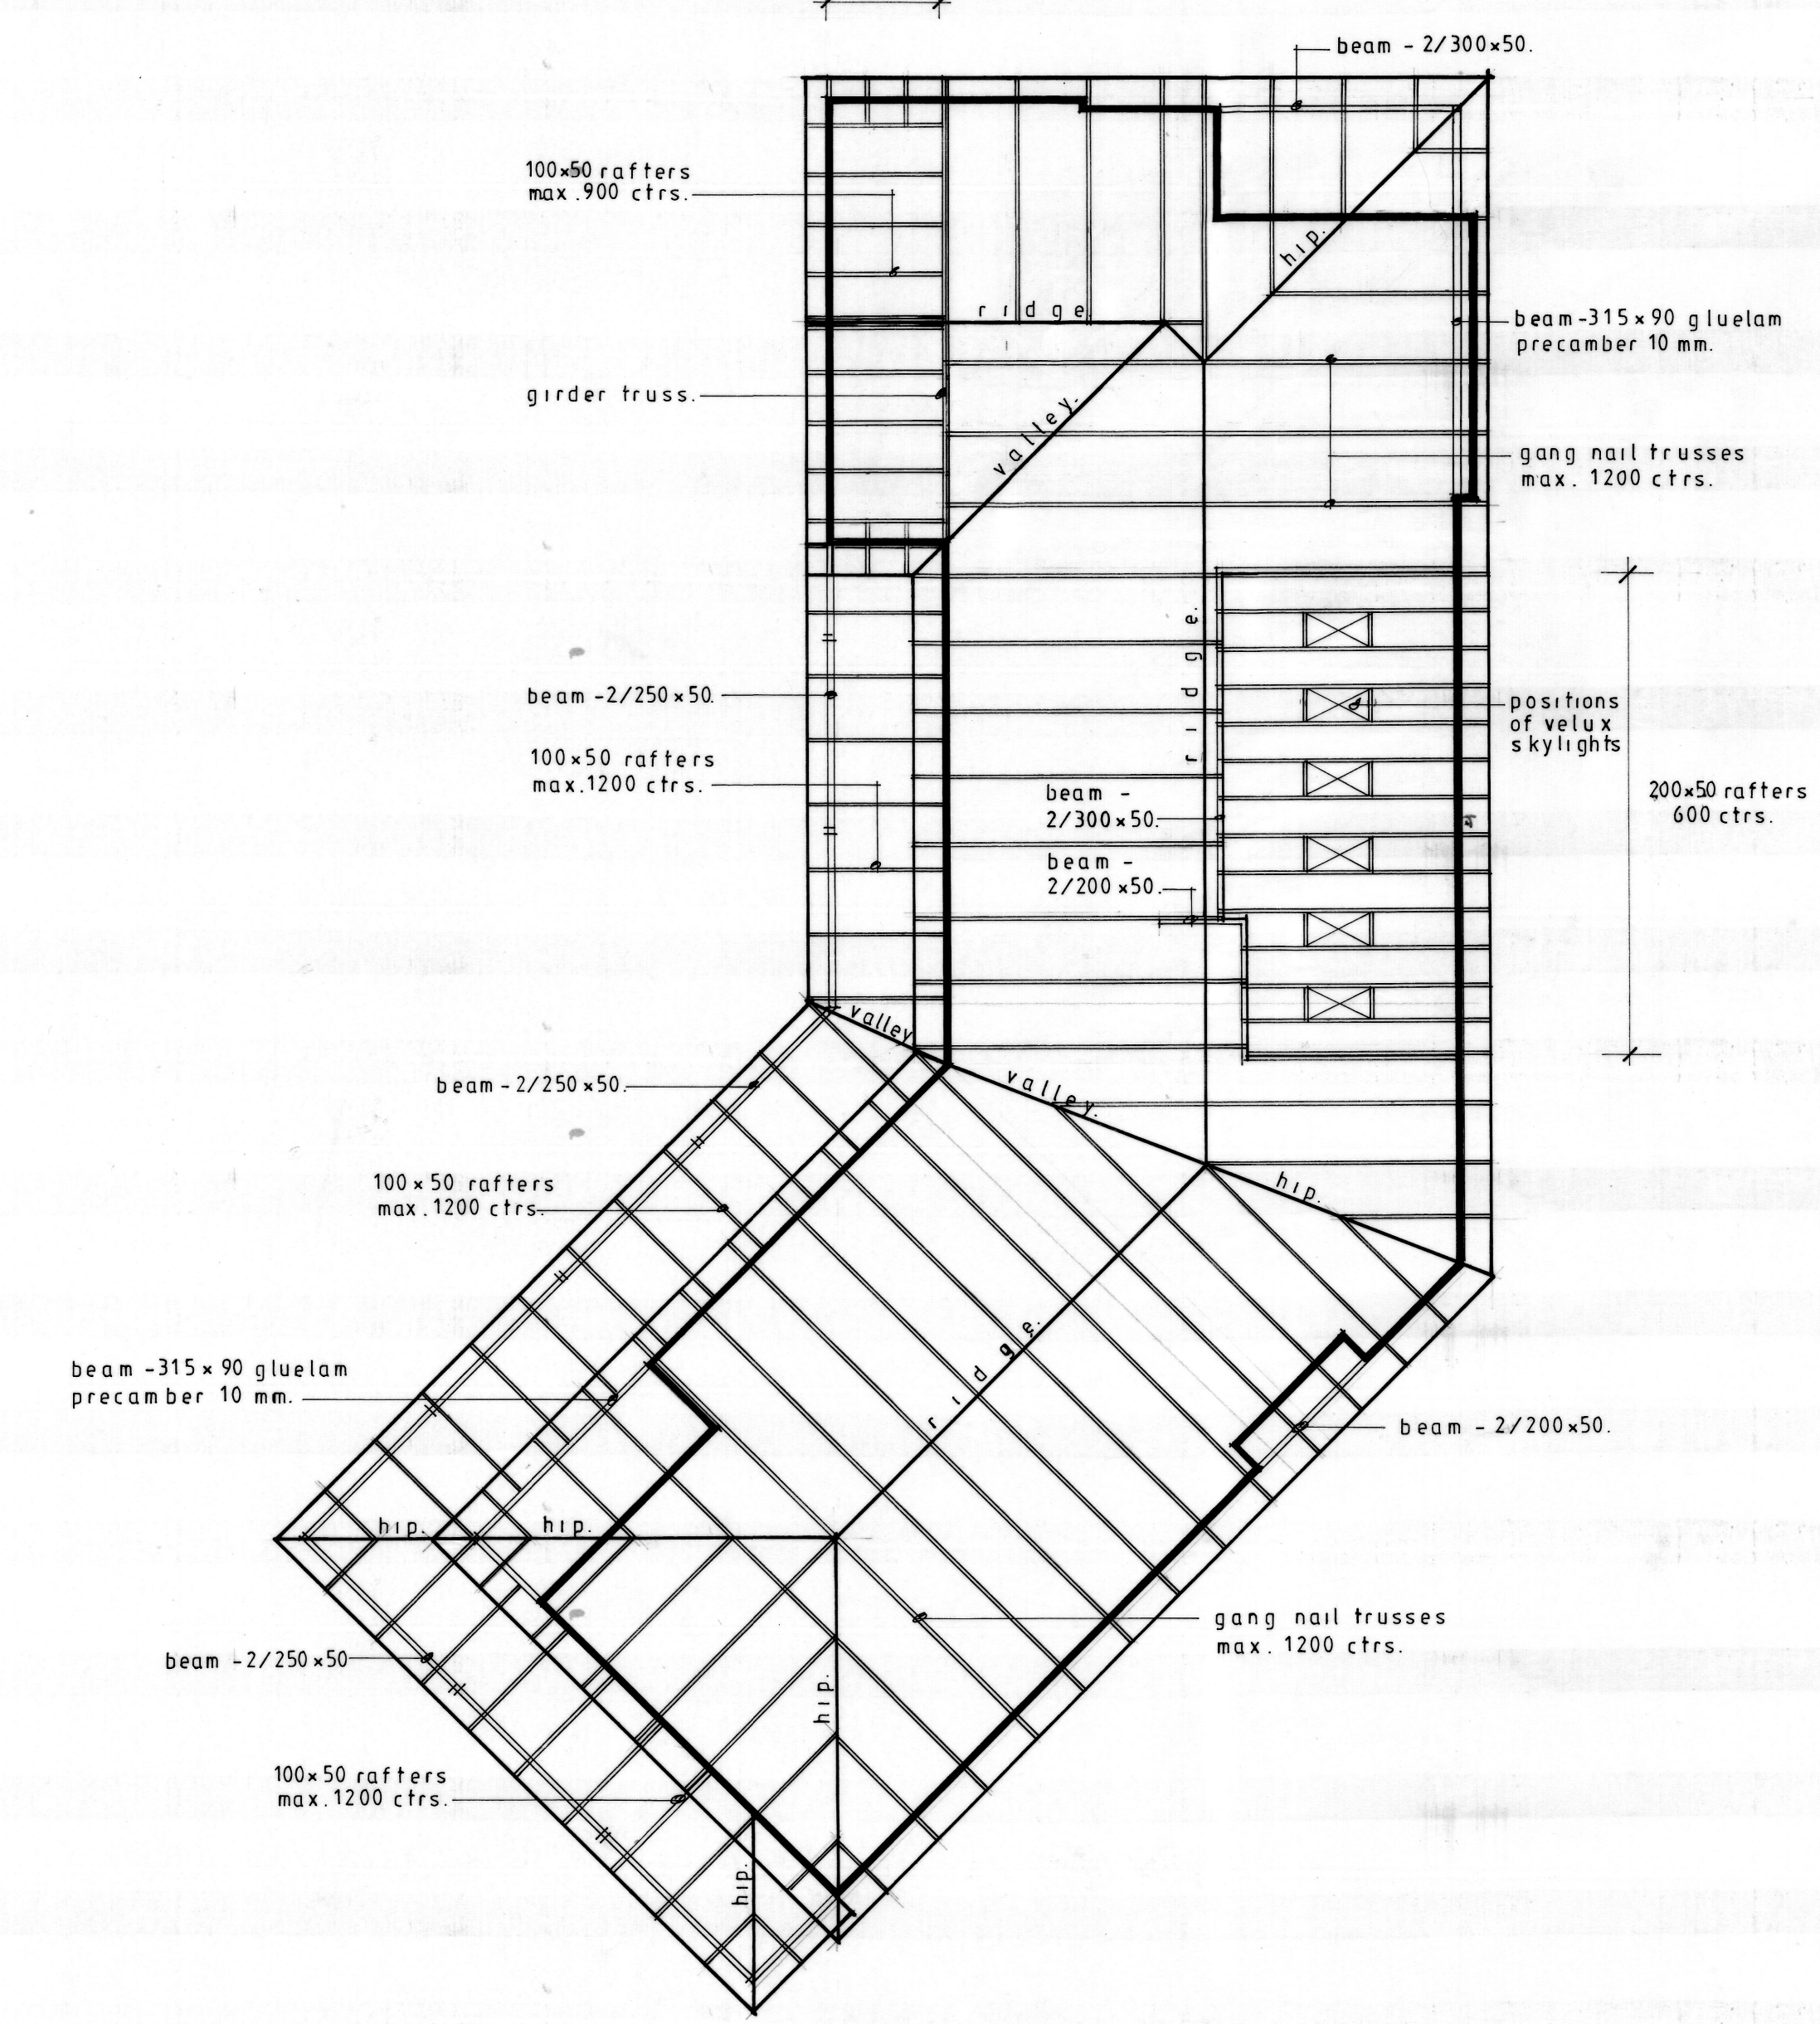

roof plan.

PROPOSED RESIDENTIAL DEVELOPMENT — LANDING ROAD — LAINGHOLM —
FOR THE N. & J. TAYLOR FAMILY TRUST.

Russ Graham AN.Z.I.A. REGISTERED ARCHITECT
99 Tiroroa Avenue, Te Atatu South • Telephone 838-9443

Contractor must verify all dimensions on job	
PLANS.	
scales 1 : 100.	date 7-97.