


lot 2.  
d.p. 166264.  
3,106 sq. m.

site plan.

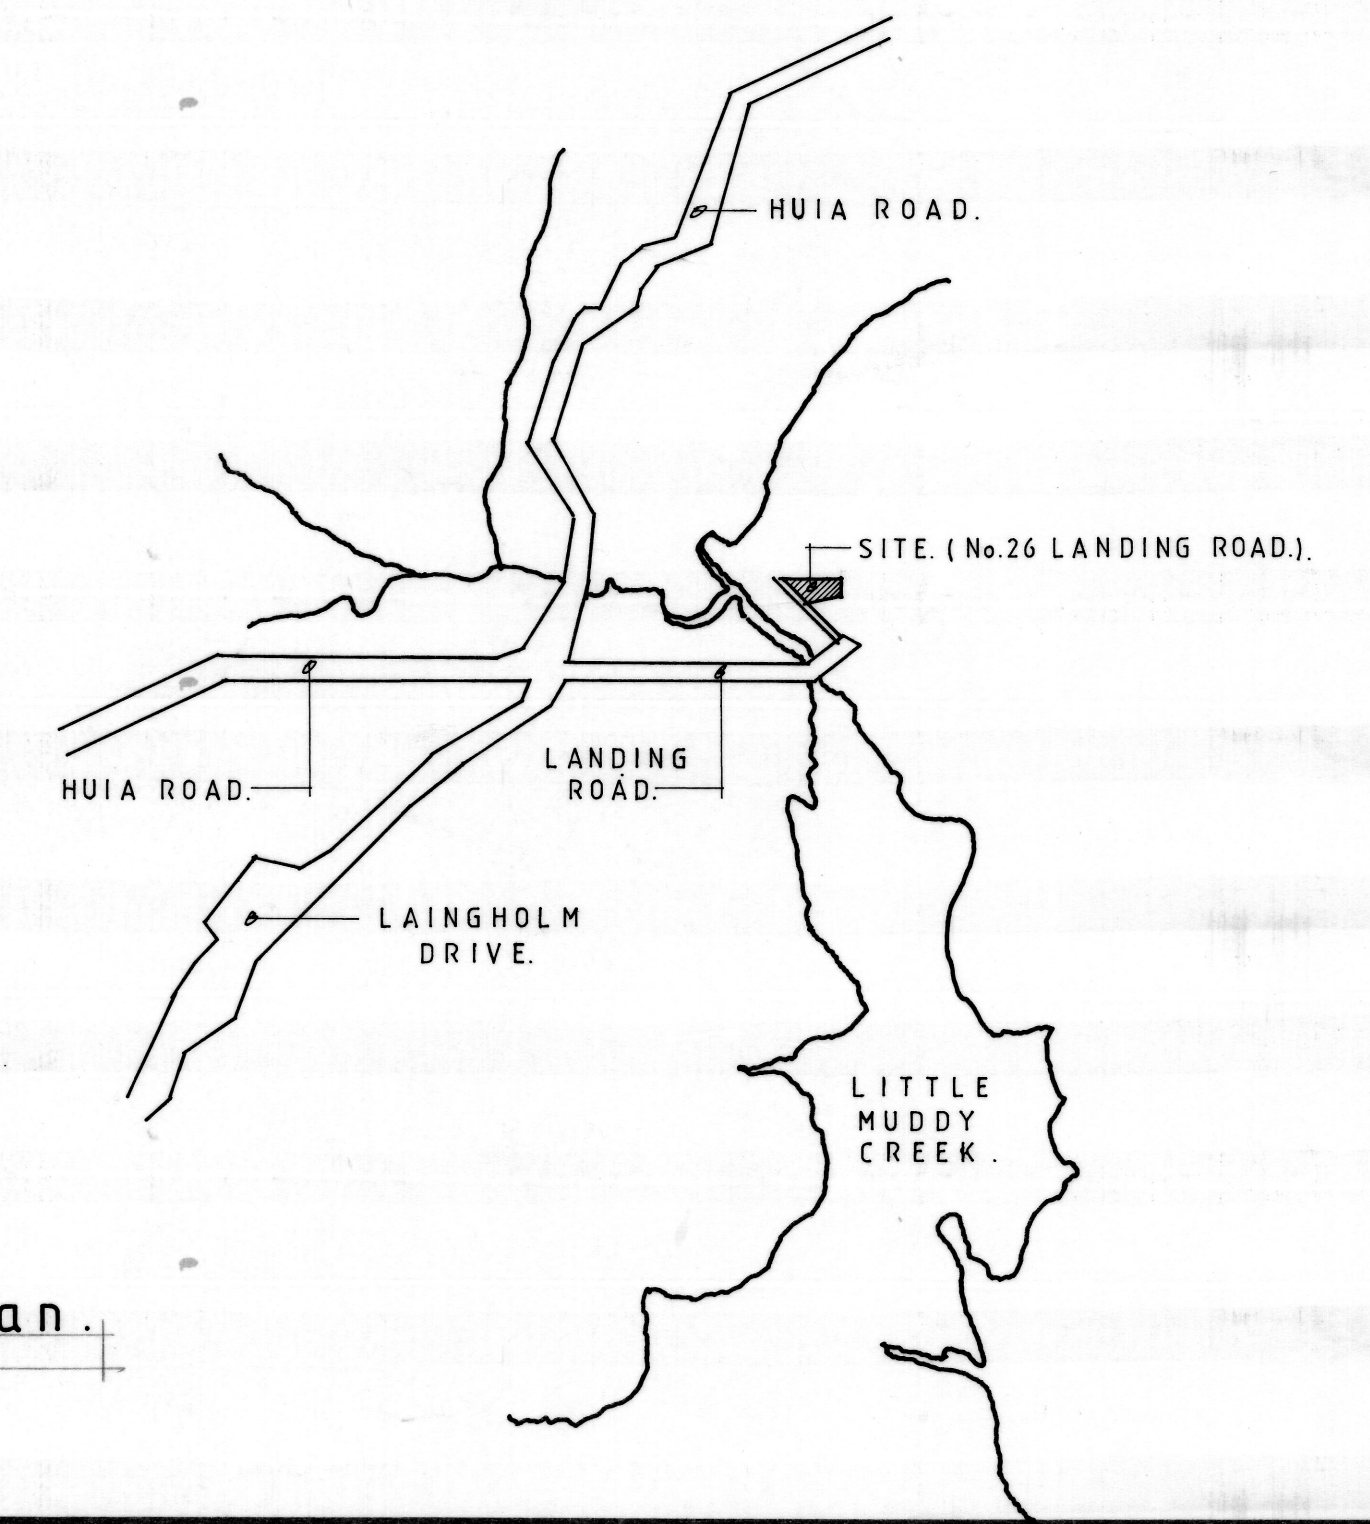

locality plan.

PROPOSED RESIDENTIAL DEVELOPMENT — LANDING ROAD — LAINGHOLM. —  
FOR THE N. & J. TAYLOR FAMILY TRUST.

*Russ Graham* A.N.Z.I.A. REGISTERED ARCHITECT  
99 Tiroroa Avenue, Te Atatu South • Telephone 838-9443

Contractor must verify all dimensions on job	
SITE, LOCALITY.	
scales	date
1 : 200.	8-97.