


If of Way over Part of Lot 19, coloured blue
 Tenement: Lot 19 and 20 and 21.
 If of Way over Part of Lot 20, coloured yellow
 Tenement: Lot 20 and 21.
 If of Way over Part of Lot 21, coloured blue
 Tenement: Lots 19 and 20.
 If of Way over Part of Lot 2, coloured yellow.
 Tenement: Lot 2.
 If of Way over Part of Lot 3, coloured blue
 Tenement: Lot 3.

AREAS.

Initial Lots	0	23
Land	0	16
Lots	2	68
in Suburbs	2	07
Suburbs	55	80
in Plan	15	37

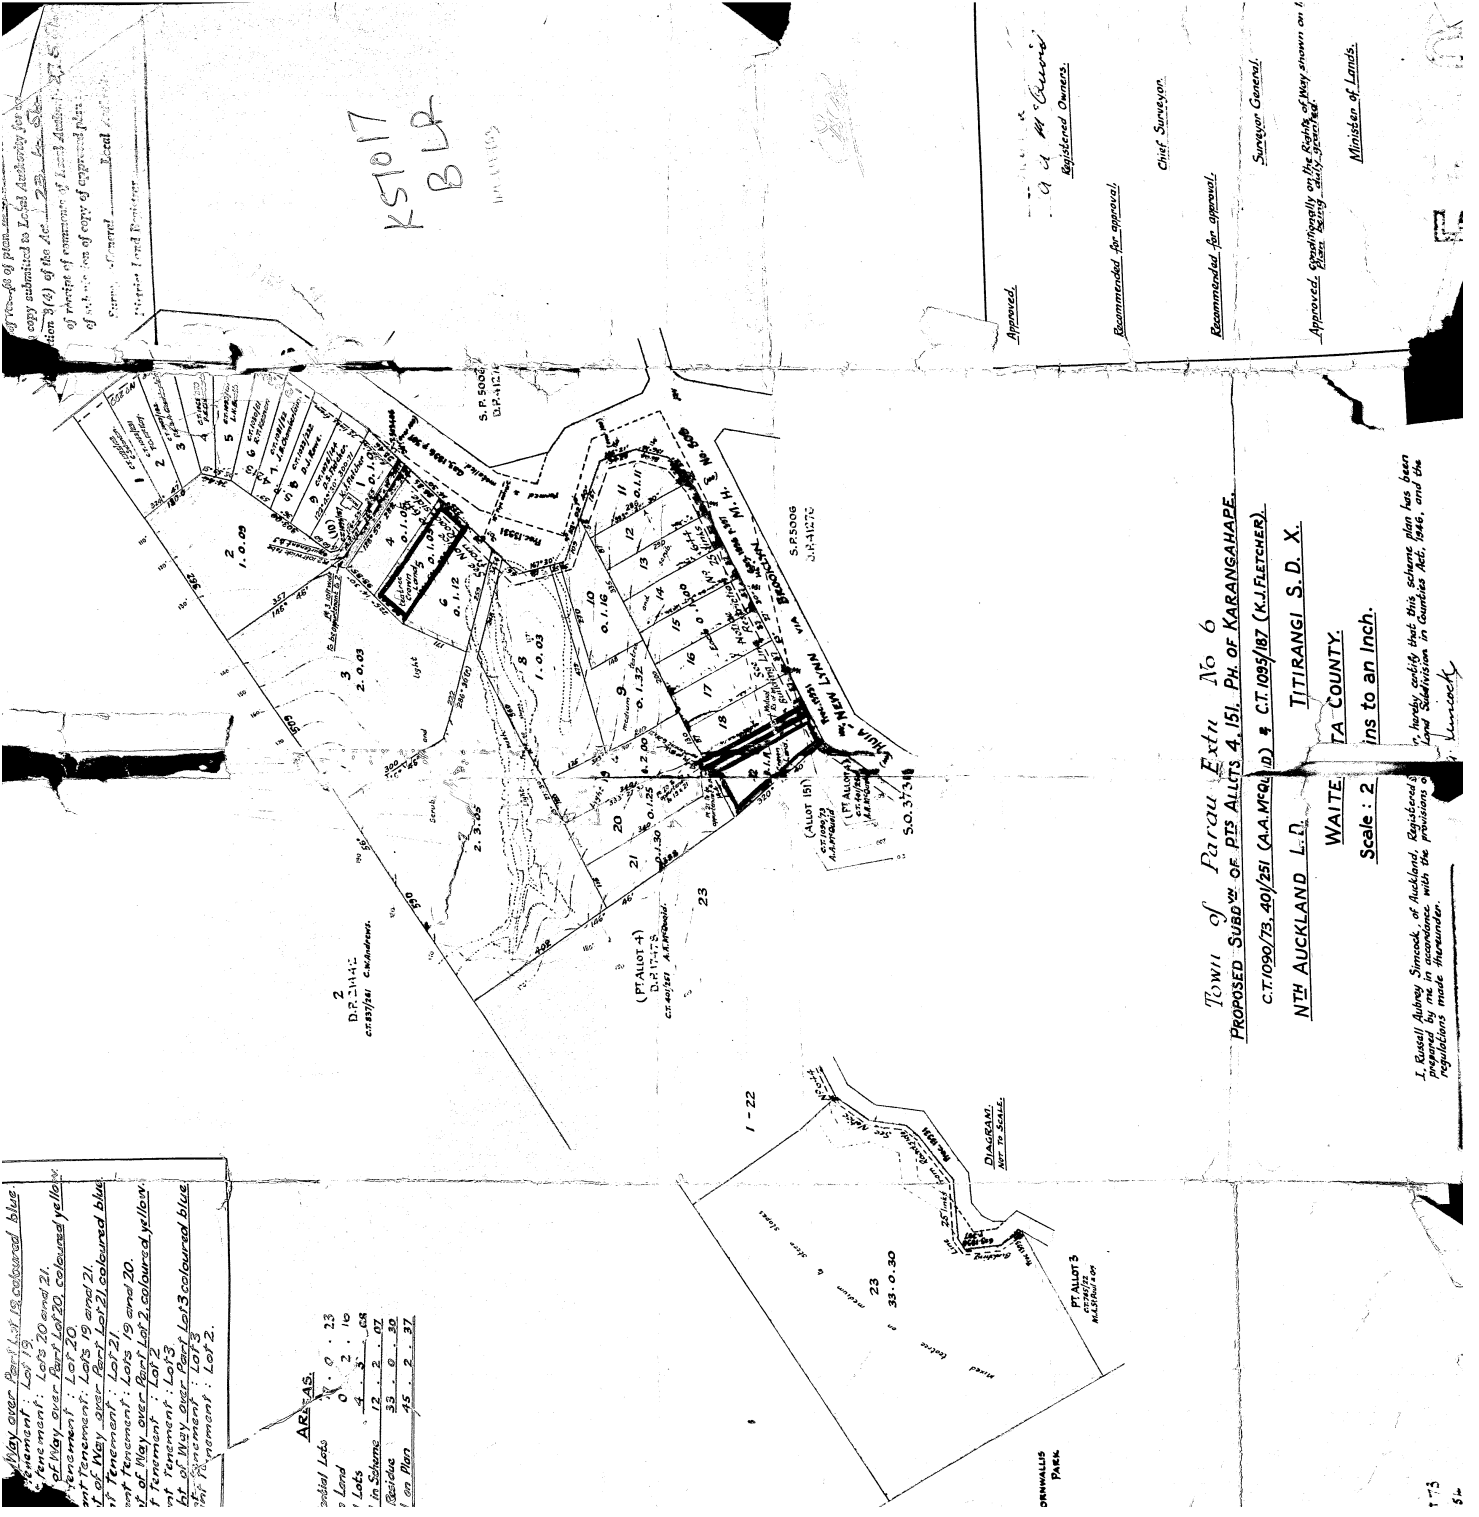

Town of Parou Extn No 6
 PROPOSED SUBDIVISION OF P.S. ALLOTS 4, 151, PH. OF KARANGAHAPE.
 C.T. 1090/73, 401/251 (A.A. WELLS) & C.T. 085/187 (K.J. FLETCHER).
 NTH AUCKLAND L.D. TITIRANGI S.D. X.
 WAITE TA COUNTY.
 Scale: 2 ins to an inch.

I, Russell Aubrey Simcock, of Auckland, Registered Surveyor, certify that this scheme plan has been prepared by me in accordance with the provisions of the Land Subdivision in Counties Act, 1946, and the regulations made thereunder.

Approved: *G. A. M. Colwell*
 Registered Owners.
 Recommended for approval: Chief Surveyor.
 Recommended for approval: Surveyor General.
 Approved, Significantly on the Basis of Way shown on 1:50,000 Scale Plan: Ministry of Lands.

K51017
 B.L.R.

51017

401 251 ✓ 1090/73 ✓

1095/57 ✓
JULY 29th DAY OF JULY 1954
AT 10 O'CLOCK.

Weekend
Foreign Land Office

To L.T.S. 3077 ✓
From L.T.S. 41

Advice that Suoega

Advised 9/8/54
Recorded on O.P. 17478

LAND & DEE'S	
Nature:	<i>B.L. Rent</i>
Firm:	<i>W. G. E. (N.A.)</i>
29 JUL 1954	
Time:	<i>30'</i>
Fees &	<i>N: 1: 6</i>
Abstract No.	<i>3753.</i>

NOTICE NO: 644
SCHEME PLAN NO: 5580

K51017 BLR

CONDITIONS OF BUILDING LINE.

SECTION 5 LAND SUBDIVISION IN COUNTIES
ACT, 1946.

PURSUANT to the provisions of Section 5 (4)
of the Land Subdivision in Counties Act 1946,
I, THOMAS STRATHALLAN ROE, Chief Surveyor,
North Auckland Land District, HEREBY GIVE
NOTICE that Lots 1-23, more particularly
delineated in the Scheme Plan of the Town of
Parau Extension No. 6 being a subdivision of
Parts Allotments 4 and 151, Parish of Karangahape,
comprised in Certificates of Title Volume 1090
folio 73, Volume 401 folio 251 and Volume 1095
folio 187, Auckland Land Registry, are subject
to the condition that no buildings or hoardings
shall be erected on the said lots within 25 links
of the Huia - New Lynn via Brooklyn M.H. 808,
as shown in the aforementioned scheme plan.

GIVEN under my hand this 23rd
day of July, 1954.

Signed : T. S. Roe,
CHIEF SURVEYOR.

NORTH AUCKLAND LAND DISTRICT.

I, THOMAS STRATHALLAN ROE, Hereby Certify that
this is a copy of a Notice issued in accordance
with the Land Subdivision in Counties Act, 1946.


CHIEF SURVEYOR.

