

DOB3184.ITE

Statement of Passing over Information:

This information has been supplied by a third party. Accordingly, the Vendor and Astar Realty Limited are merely passing over this information as supplied to us by others. While we have passed on this information supplied by a third party, we have not checked, audited or reviewed the records or documents and therefore to the maximum extent permitted by law neither the Vendor nor Astar Realty Limited or any of its' salespersons or employees accept any responsibility for the accuracy of the materials. Intending purchasers are advised to conduct their own investigation.

TRANSFER

Land Transfer Act 1952

This page does not form part of the Transfer.

Approvals

Registered Proprietors

Pursuant to a resolution of the Waitakere City Council, passed on the 9th day of August 1976, approving pursuant to Section 348 of the Local Government Act 1974, the Right of Way shown herein the Common Seat of the Waitakere City Council, was affixed hereto in the presence of

[Signature]
Planning Manager

[Signature]
Senior Surveyor/Planner

PROPOSED EASEMENTS

Purpose	Shown	Servient Tenement	Dominant Tenement
Right of Way	(A)	Lot 611	Lot 612
		DP 25374	DP 25374

Total Area

Comprised in C.T.S./A.T.S. (P.T.)

Joseph James Verry
Registered Surveyor and holder of an annual practicing certificate for who has effected a registered survey pursuant to section 25 of the Survey Act 1958, and who is duly qualified to do so, hereby certifies that the boundaries shown by me or under my direction, that both shown and corrected and hereinafter corrected, conform with the Survey Regulations 1972 in any particular made in substitution thereof.

Dated at this day of

of

Field Book P. Traverse Book P.

Reference Plans

Examined
Examined
Examined

Approved as to Survey

[Signature]
Chief Surveyor

Deposited this 31st day of October 1996


FILED IN DISSEMINATED INSTRUCTIONS

Received 2 OCT 1996

DP 177584

APPROVED 1493

DP 177584

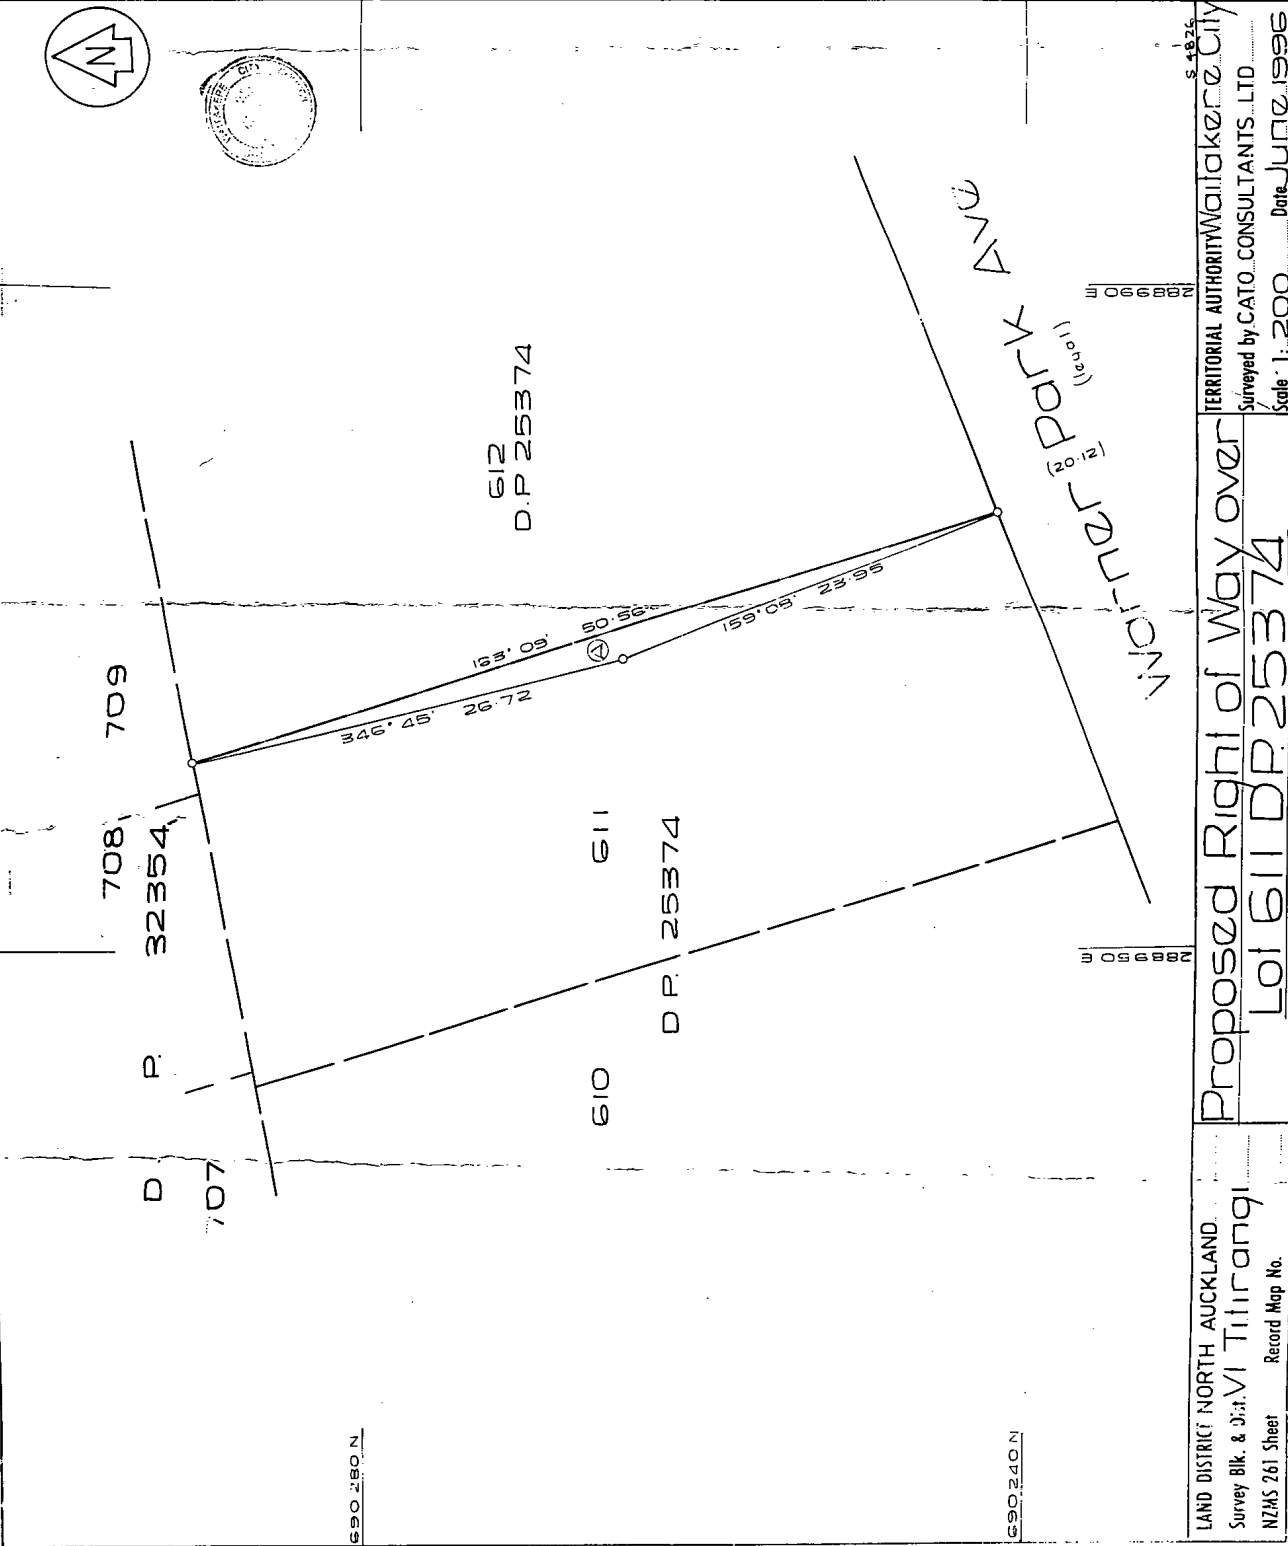

LAND DISTRICT NORTH AUCKLAND
Survey Blk. & Dist. Vi Tiiirangi
NZMS 261 Sheet Record Map No.

Proposed Right of Way over
Lot 611 DP 25374

TERRITORIAL AUTHORITY Waitakere City
Surveyed by CATO CONSULTANTS LTD
Scale 1:200 Date JUN 06 1996

W.A. ROBERTSON, DIRECTOR GENERAL SURVEY FOR GENERAL DEPARTMENT OF SURVEY AND LAND INFORMATION, NEW ZEALAND

APPROVED 1493

Annexure Schedule

TRANSFER

Dated

Page of

Pages

[Empty rectangular area for content]

If this Annexure Schedule is used as an expansion of an instrument, all signing parties and either their witnesses or their solicitors must put their signatures or initials here.

BR JR 

Approved by Registrar-General
of Land under No. 1995/1004


TRANSFER

Land Transfer Act 1952

Law Firm Acting
VLATKOVICH & McGOWAN P.O. BOX 10 054 DOMINION ROAD

Auckland District Law Society
REF: 4135

This page is for Land Registry Office use
(except for "Law Firm Acting")

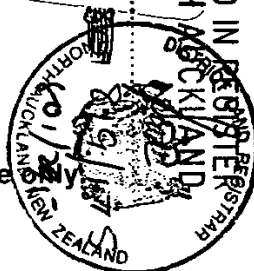

10.55 23 DEC 96 D 083184-1
PARTICULARS ENTERED IN REGISTER
LAND REGISTRY NORTH AUCKLAND
ASST. LAND REGISTRAR

